
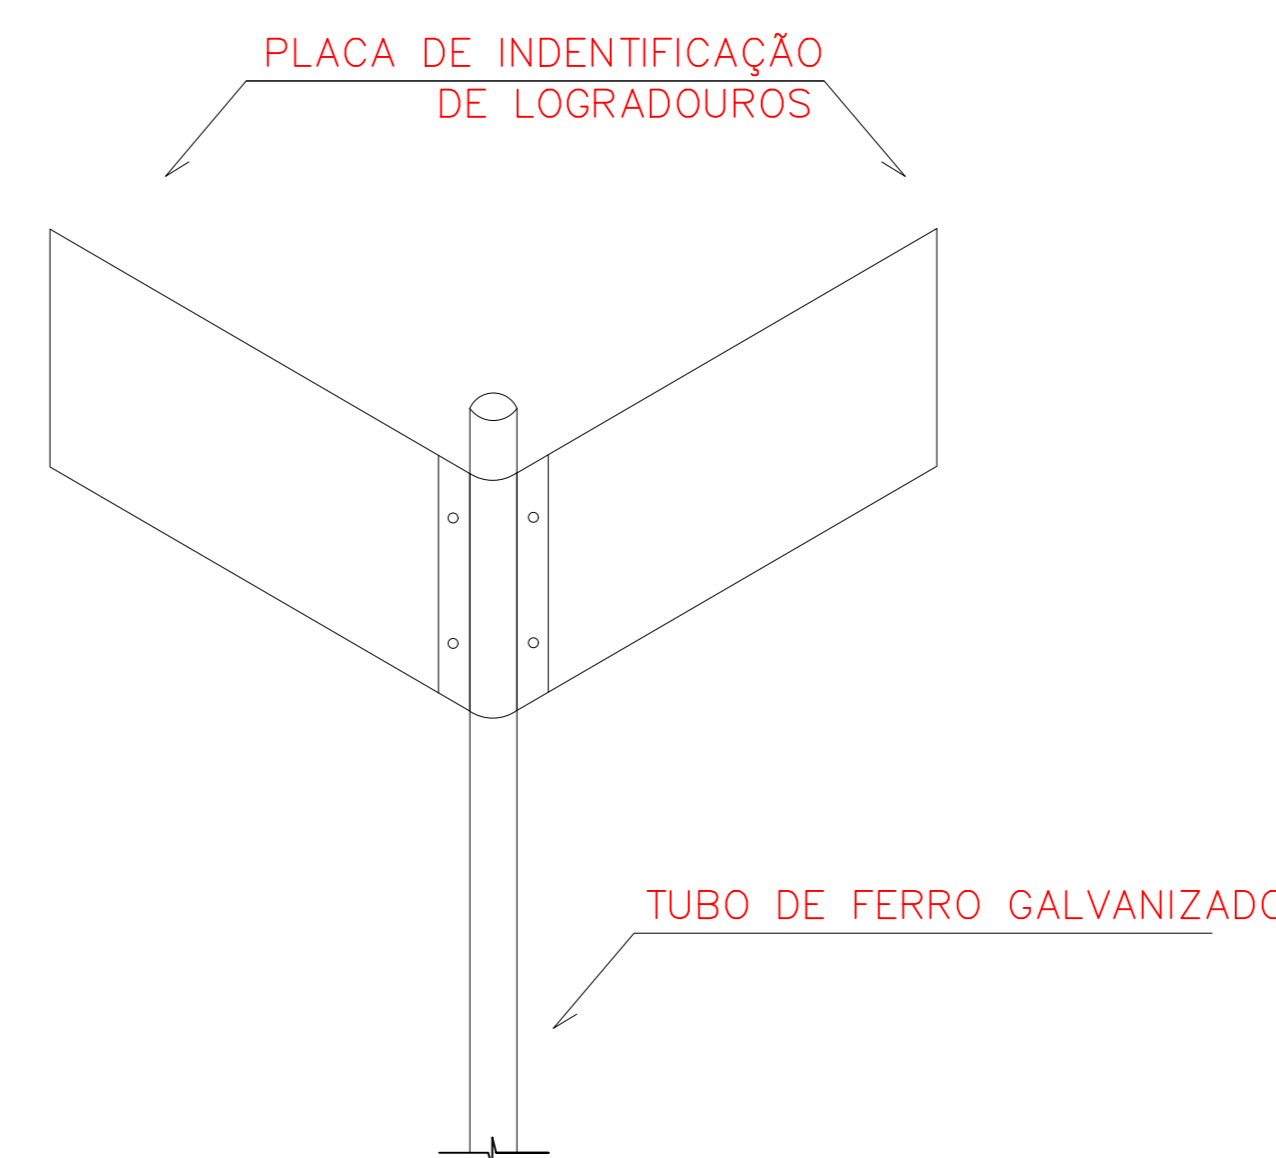
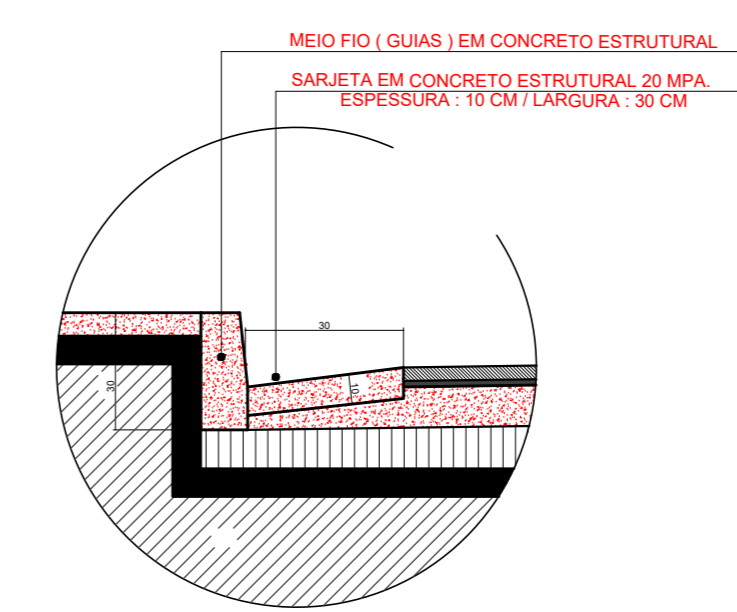
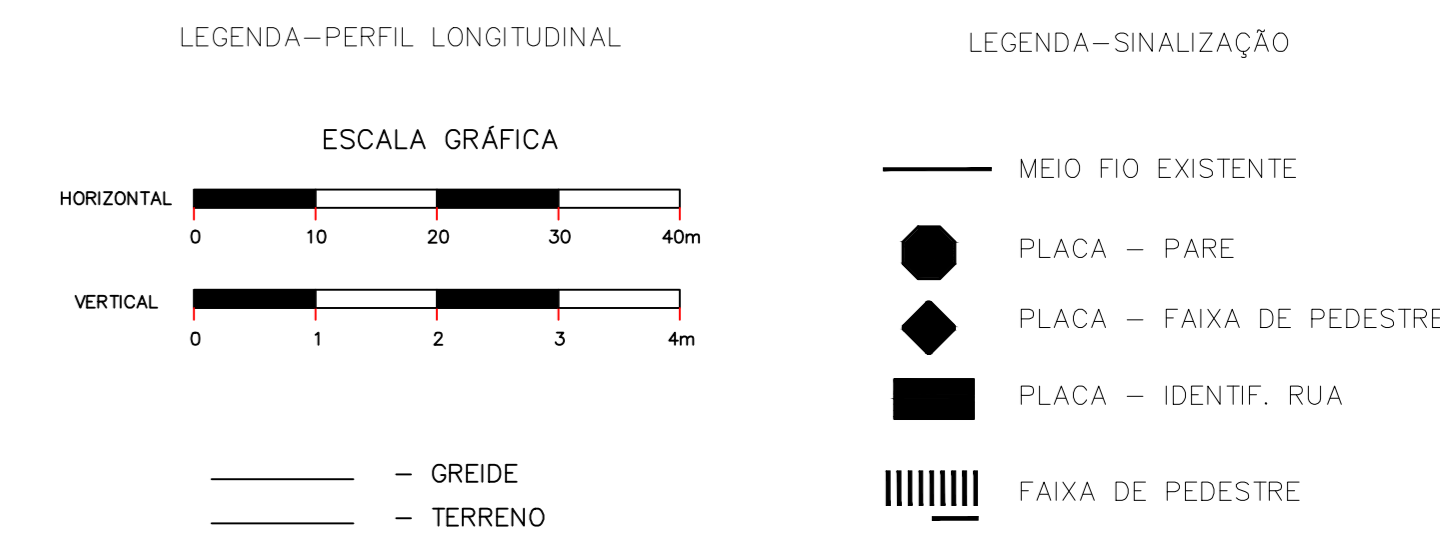
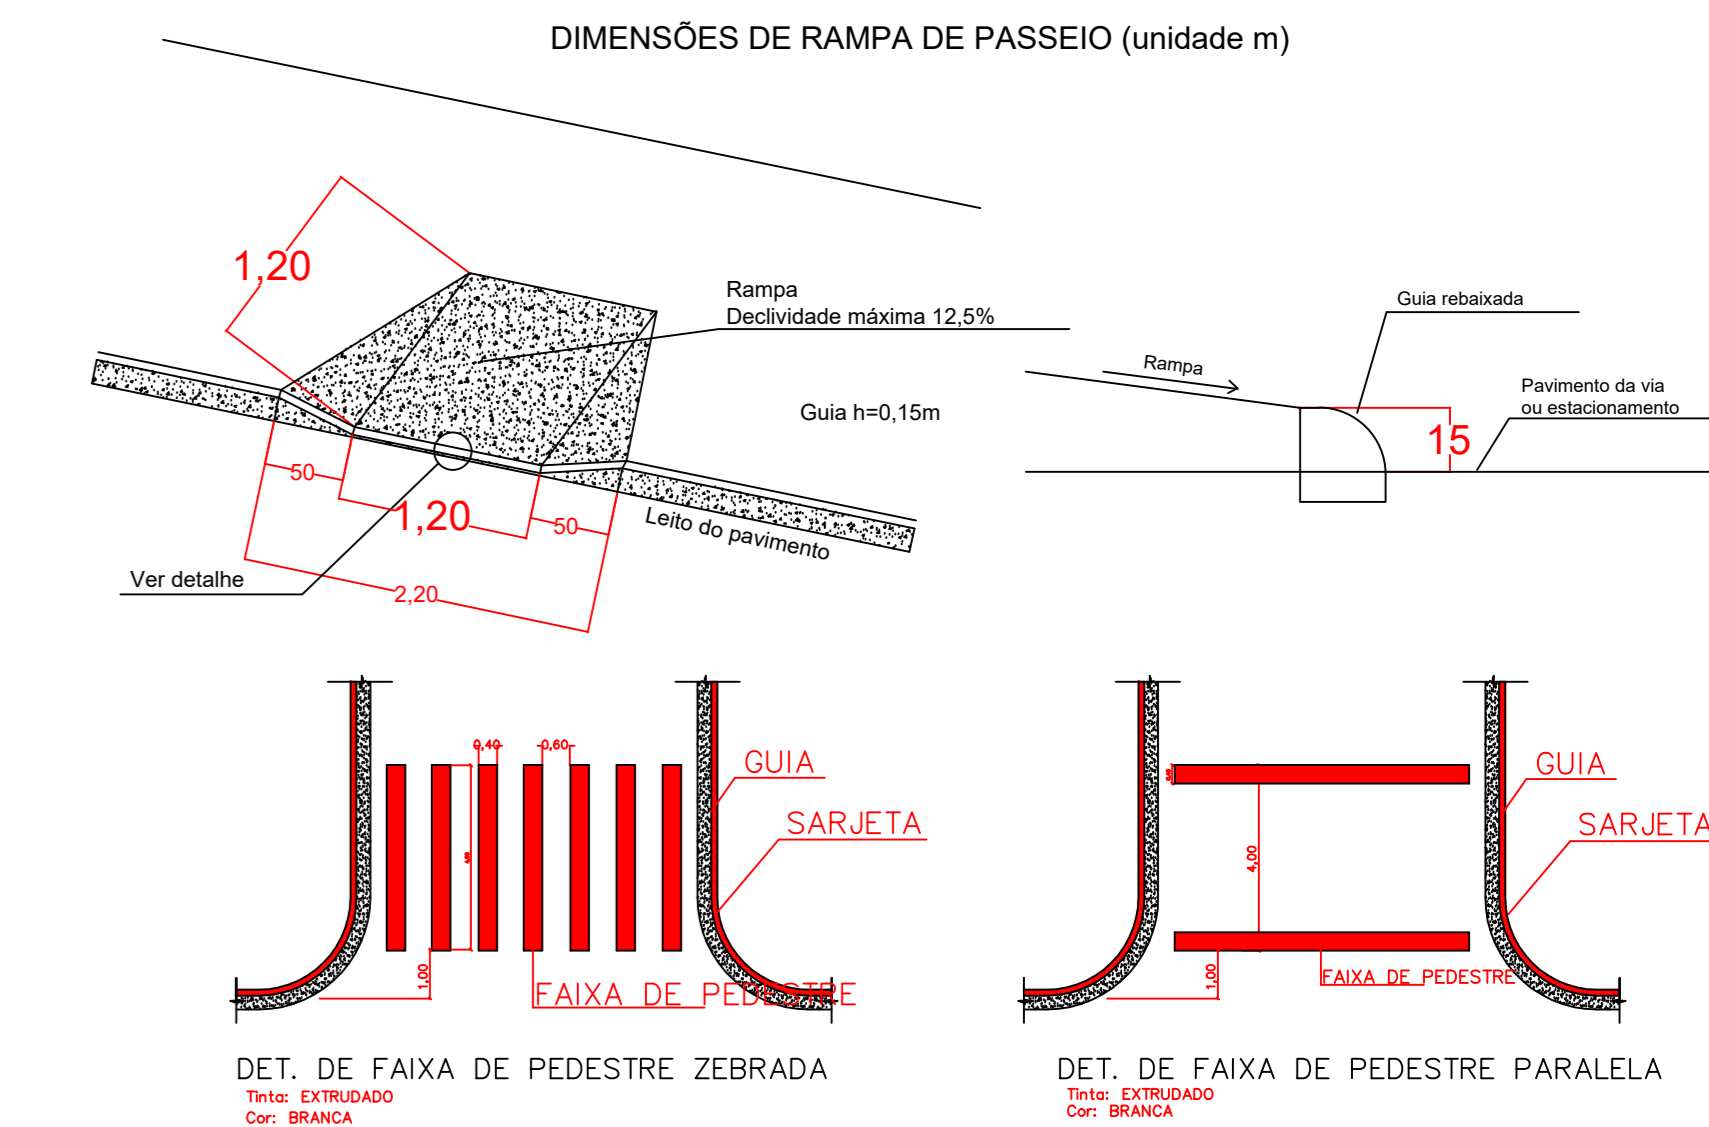


ESCALA: 1:2.500

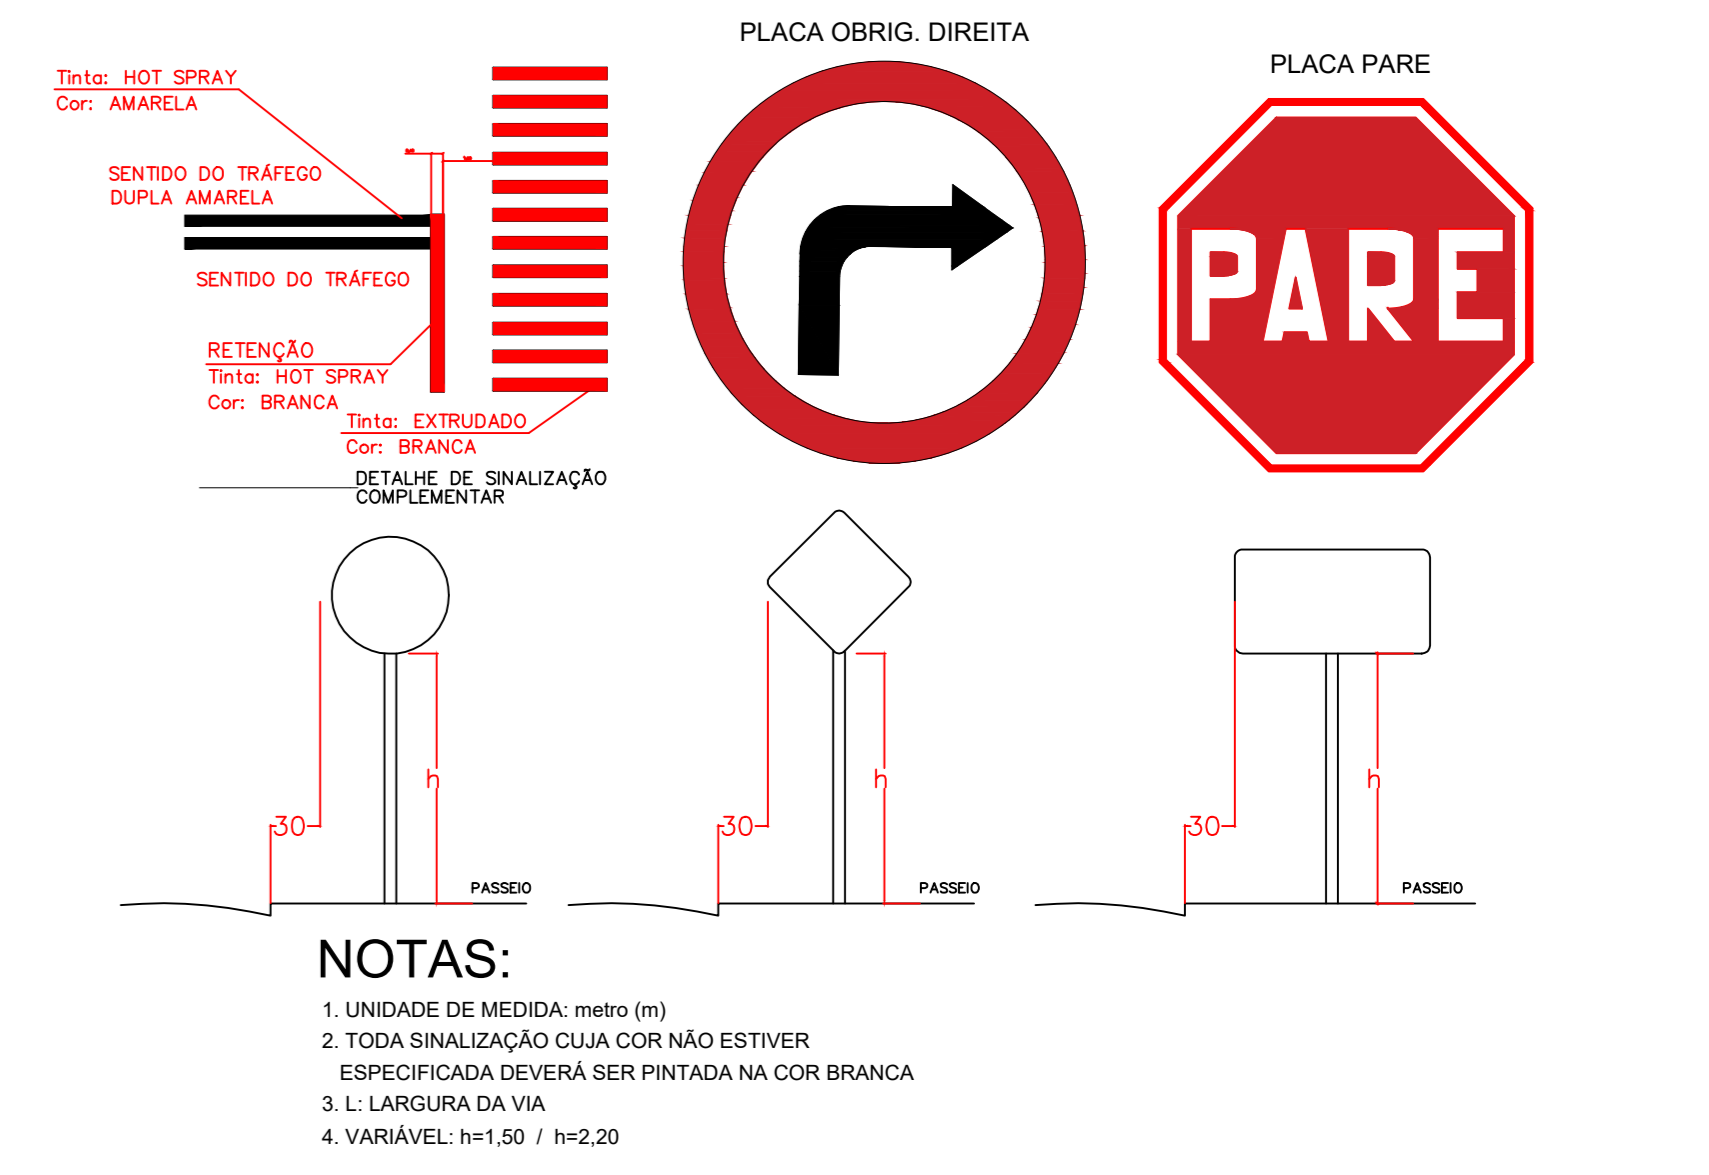

- RUA XXXXXX XXXXXXXX
- XXXXXX XXXXXXXX