


P66

VISTA H
ESC:125


VISTA B
ESC:125

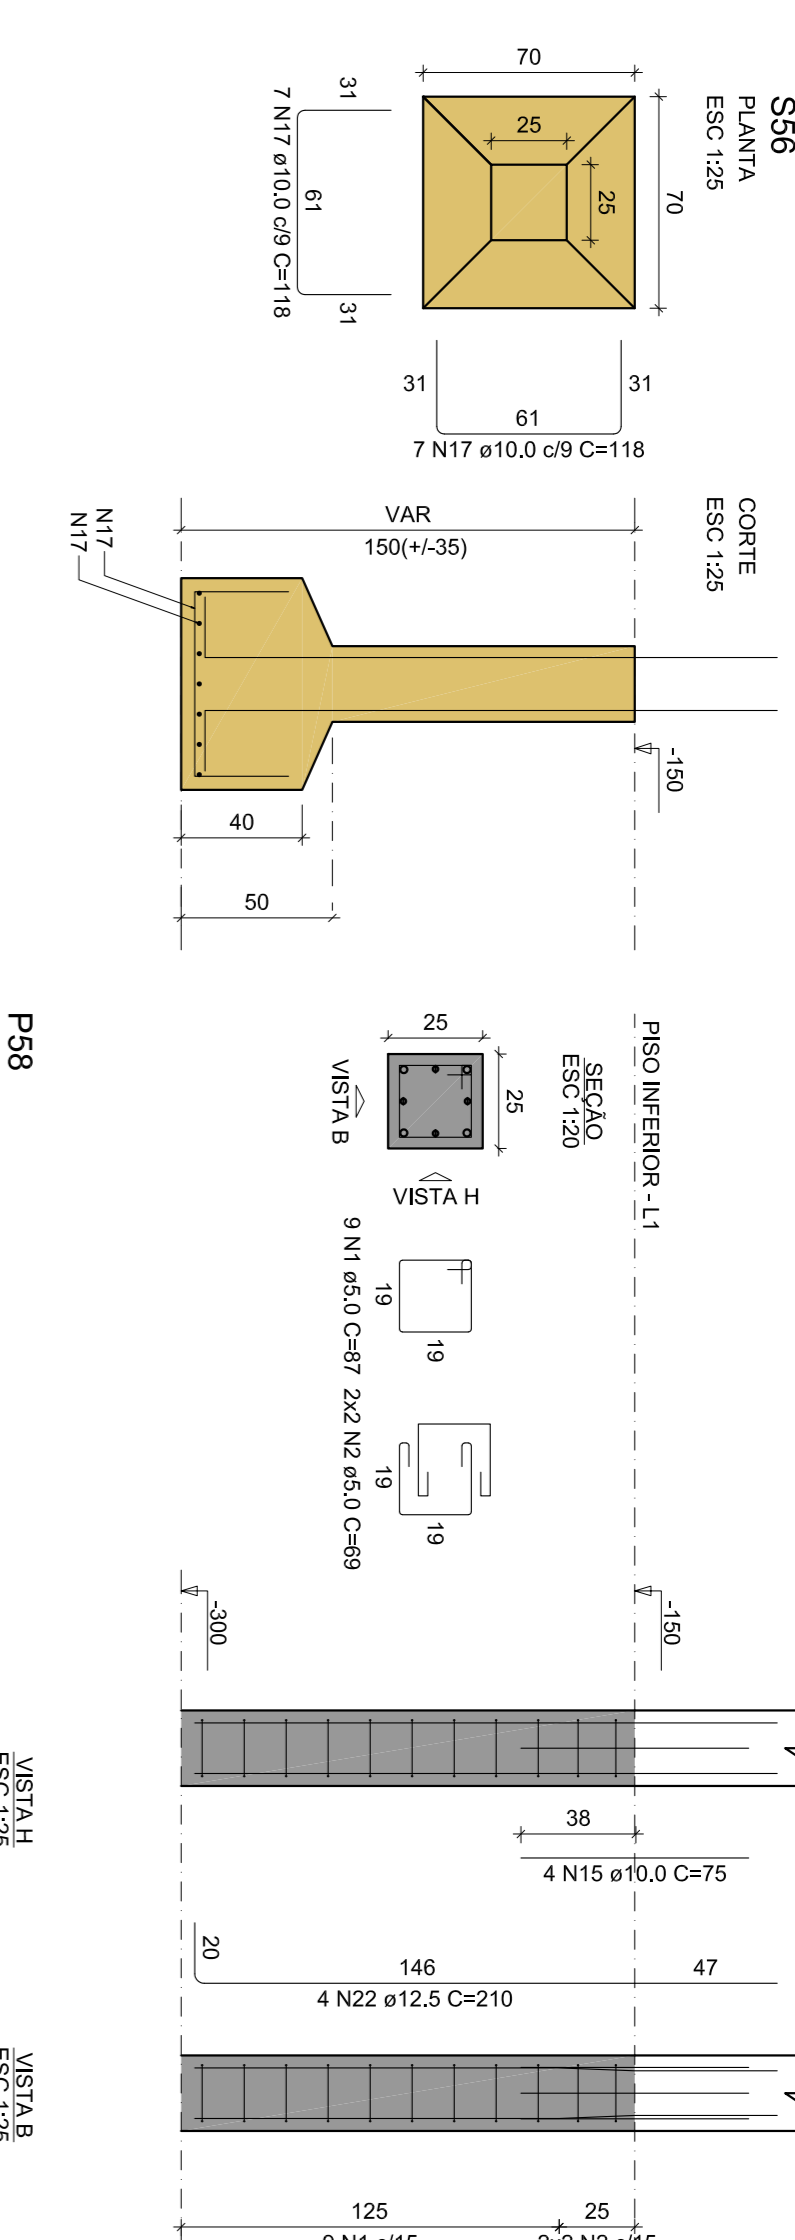

P67

VISTA H
ESC:125

VISTA B
ESC:125

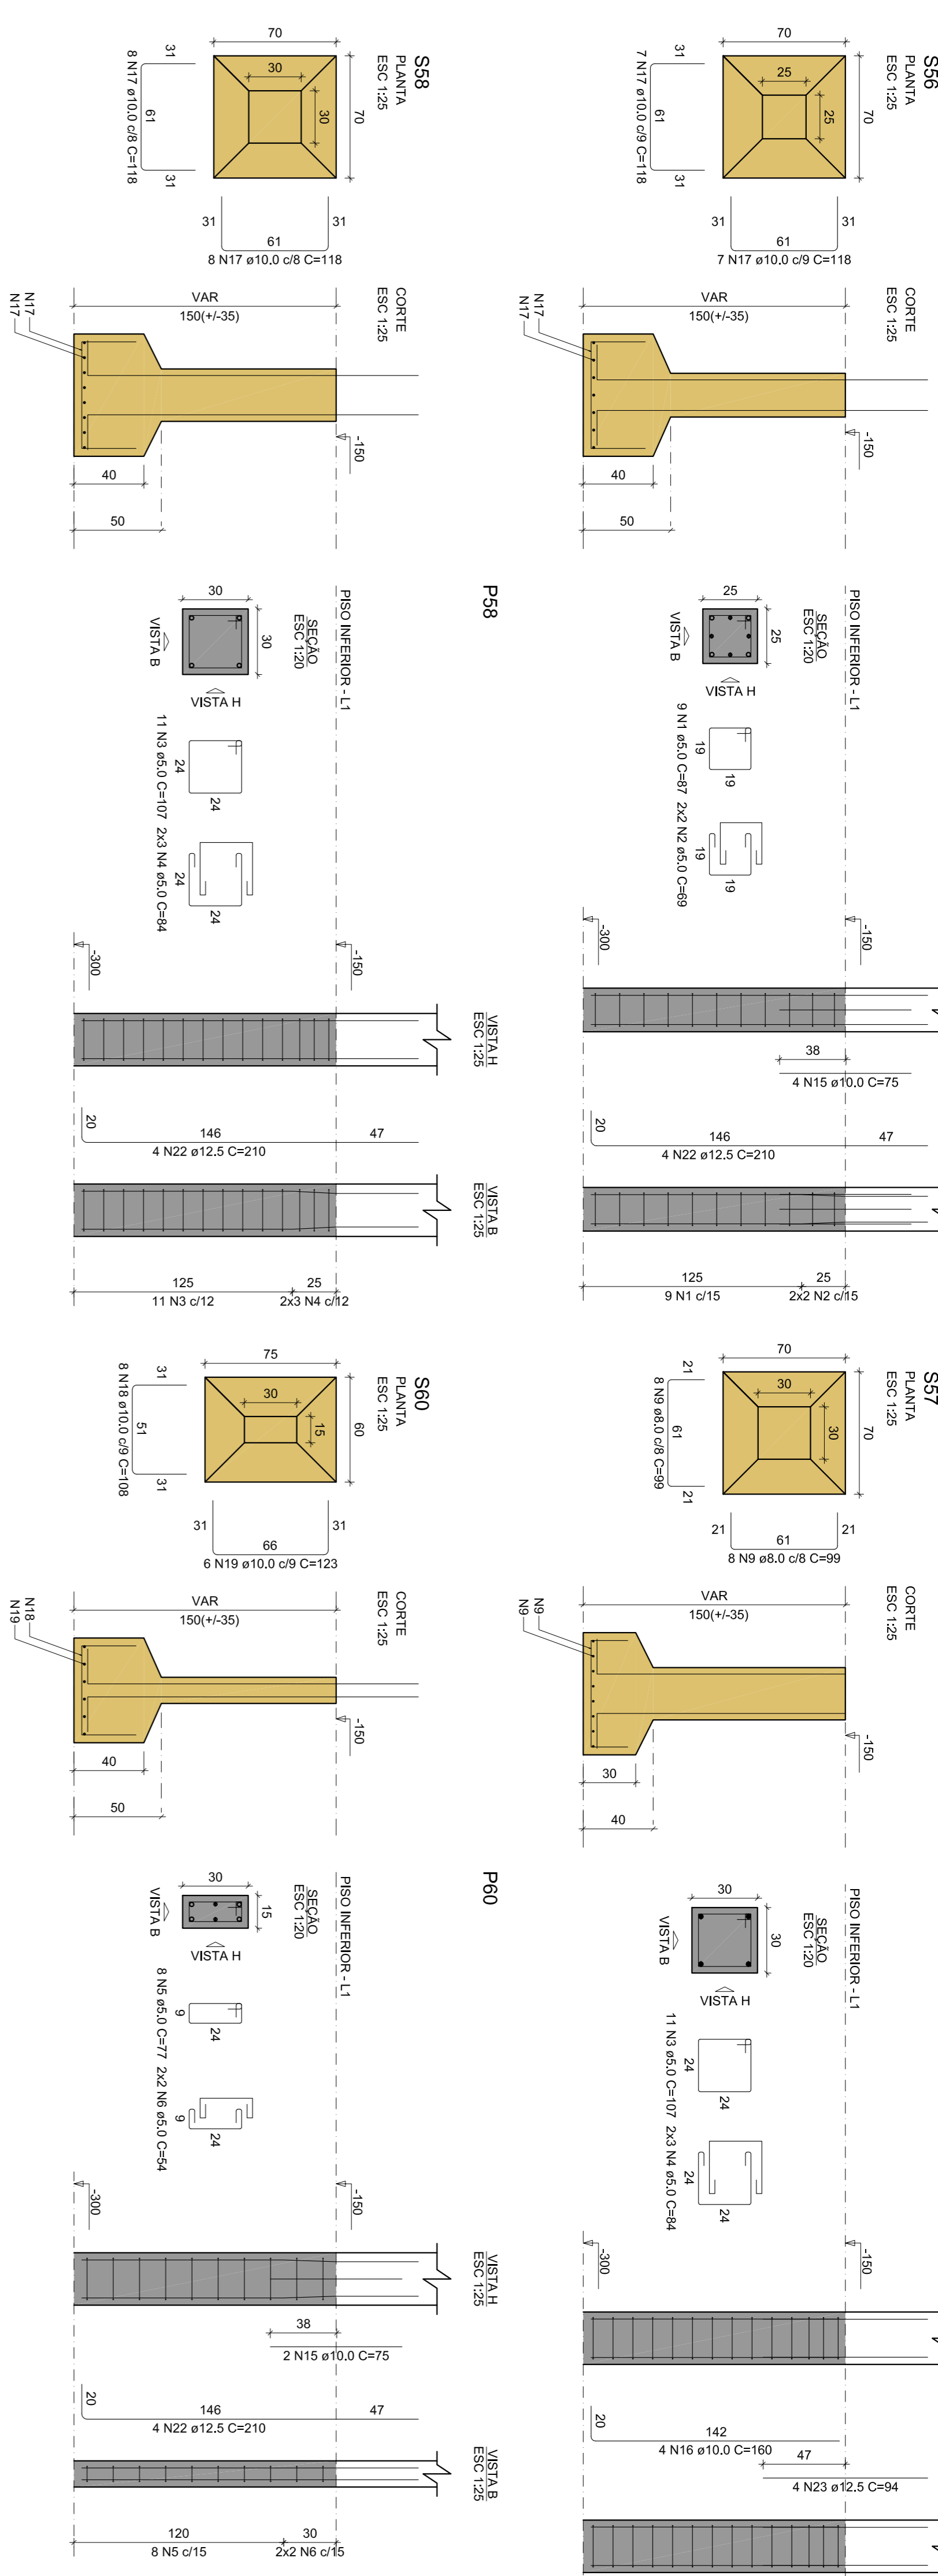

RELAÇÃO DO AÇO


ACO	N	DIAM	QUANT	C:UNIT	C:TOTAL
CA60	1	5,0	9	87	783
CA60	2	5,0	4	69	276
CA60	3	5,0	22	107	2354
CA60	4	5,0	8	77	616
CA60	5	5,0	8	77	616
CA60	6	5,0	4	54	216
CA60	7	5,0	150	84	12600
CA60	8	5,0	84	48	4032
CA60	9	8,0	34	99	3366
CA60	10	8,0	53	84	4452
CA60	11	8,0	21	89	1869
CA60	12	8,0	21	89	1869
CA60	13	8,0	9	124	1116
CA60	14	8,0	9	75	675
CA60	15	10,0	6	133	798
CA60	16	10,0	94	160	15040
CA60	17	10,0	38	108	4104
CA60	18	10,0	6	123	738
CA60	19	10,0	19	113	2147
CA60	20	10,0	19	113	2147
CA60	21	12,5	12	210	2520
CA60	22	12,5	12	210	2520
CA60	23	12,5	4	94	376
CA60	24	12,5	18	159	2862

RESUMO DO AÇO


ACO	DIAM	C:TOTAL	PESO + 10%

Volume de concreto (C=25) = 3,97 m³
 Área de forma = 4027 m²

S61=S62=S63=S67=S70=S71=S74=S75=S79

P61=P67=P70=P71=P74=P75=P79

P62=P63

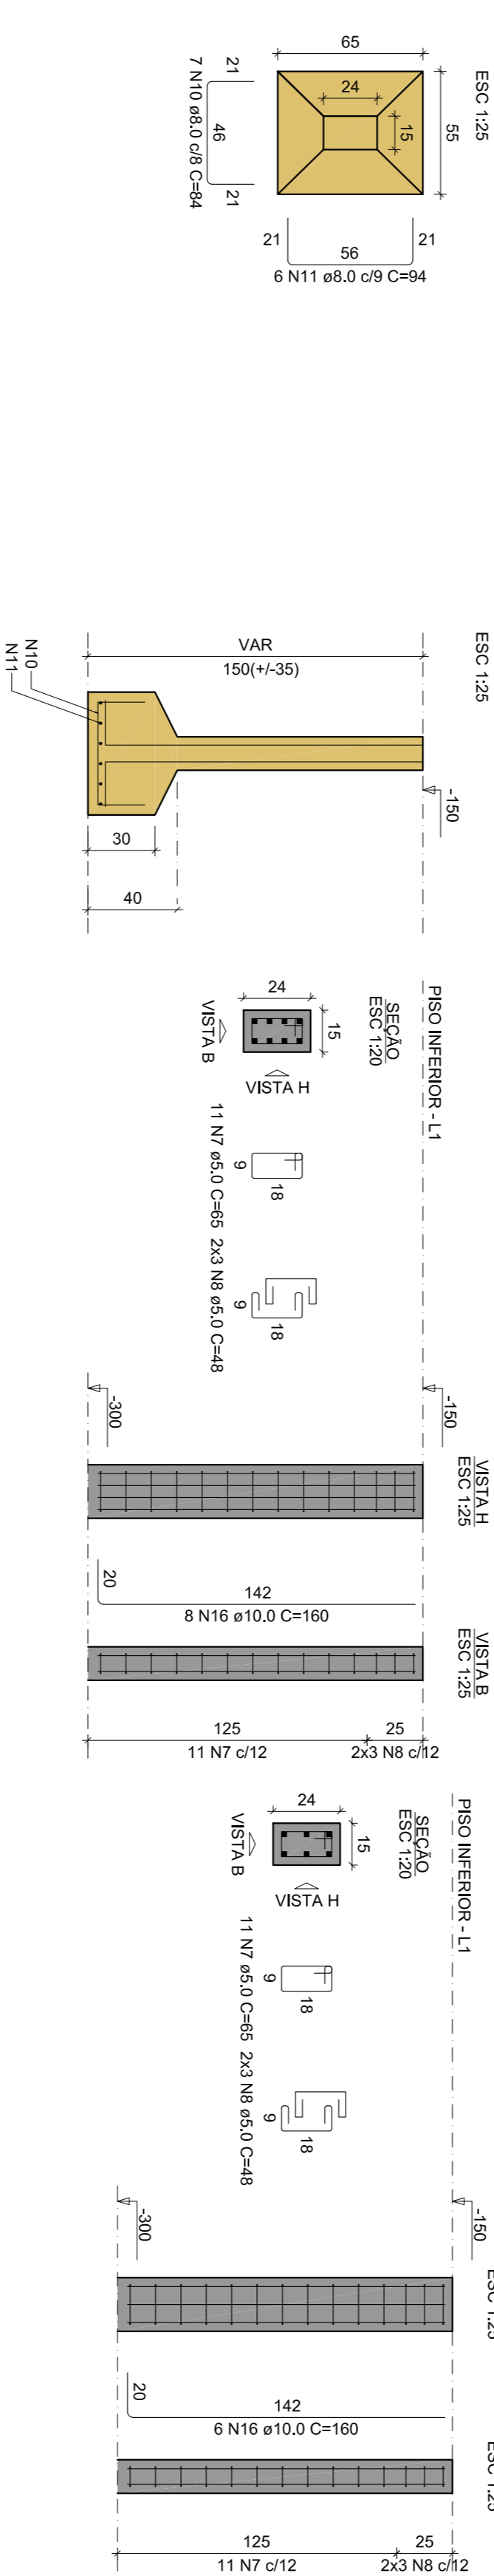


S65=S66=S77

P65=P77

P66

S68

P68

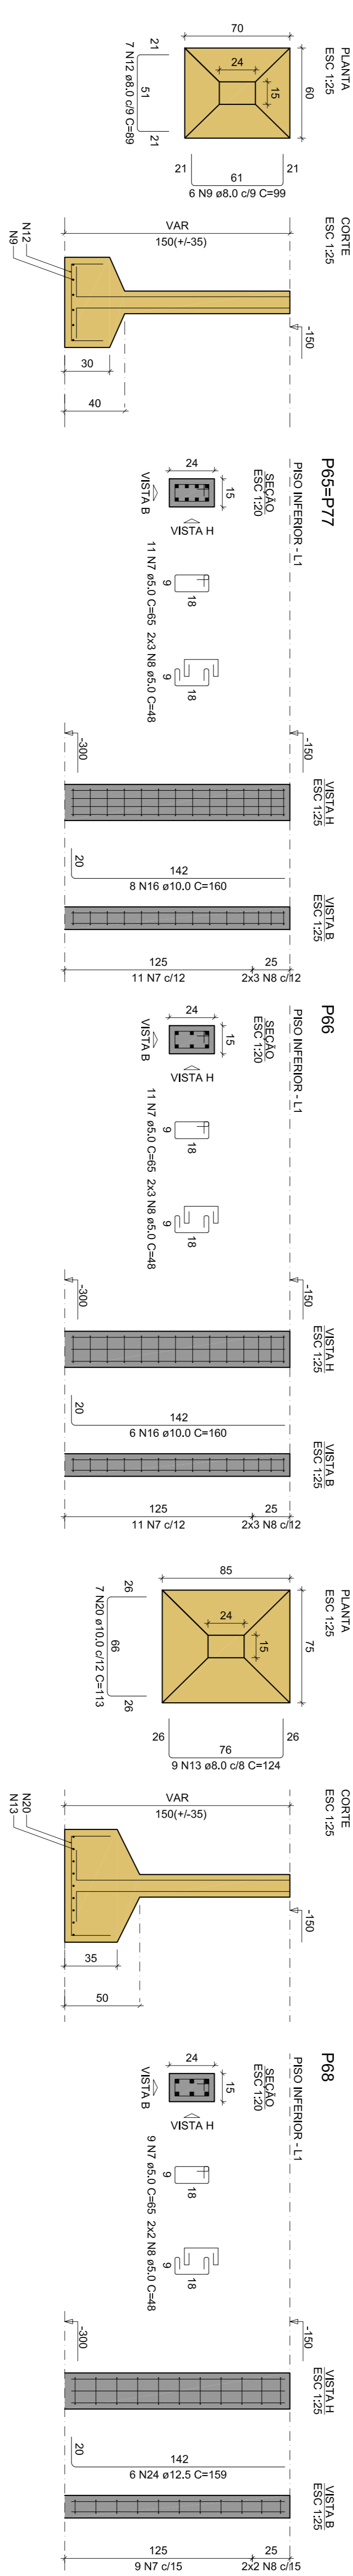


S69

P69

S72

P72

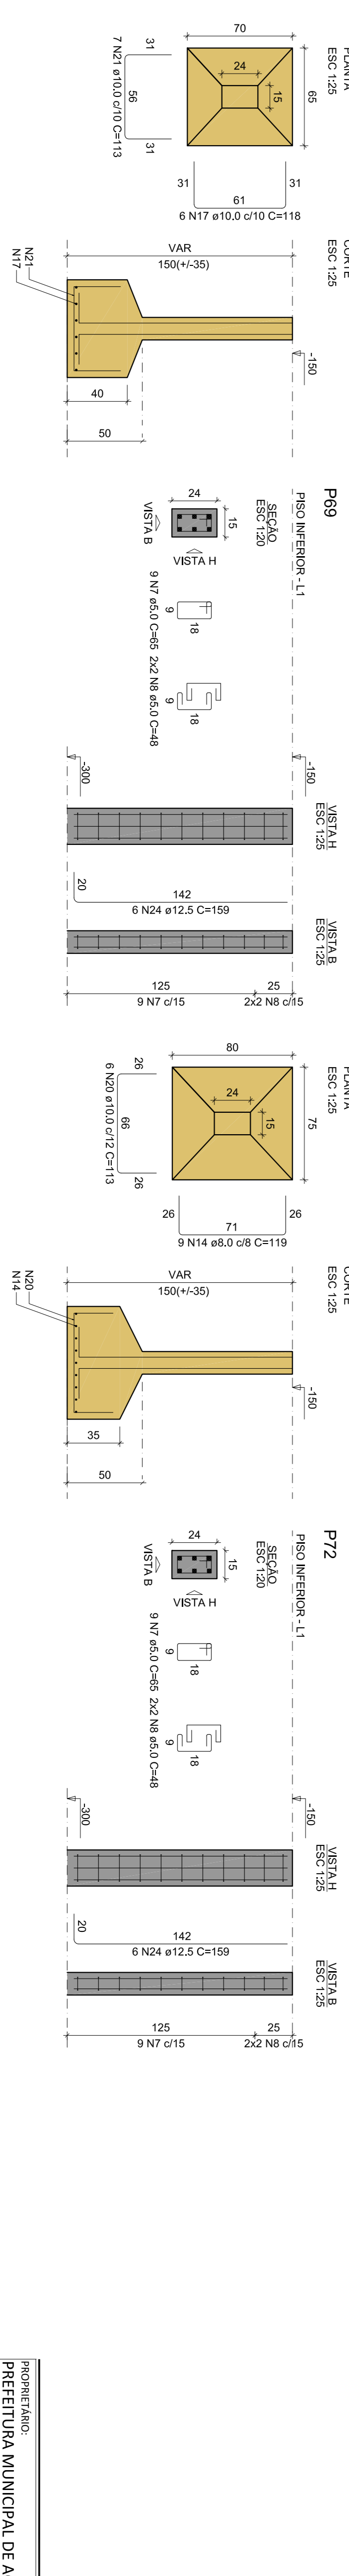

PROPRIETÁRIO: PREFEITURA MUNICIPAL DE AÇAILÂNDIA-MA

PROJETO: CONSTRUÇÃO DO MERCADO PÚBLICO NO MUNICÍPIO DE AÇAILÂNDIA-MA

TÍTULO: PROJETO ESTRUTURAL - FUNDAÇÃO

ESCALA: INDICADA

DATA: JUL/2022

PAULINA EST - 04/26

